

A GATEWAY INTO
A THRIVING CITY

VIDA

RESIDENCES
DUBAI MALL





SERVICED APARTMENTS
WITH UNINTERRUPTED
VIEWS OF BURJ KHALIFA
AND THE DUBAI FOUNTAIN

FRONT AND CENTRE

Vida Residences Dubai Mall is the perfect upscale addition to Downtown Dubai's sparkling landscape, a lively development that fully embraces the 'live, work, play' lifestyle.



SEAMLESSLY CONNECTED TO THE DUBAI MALL

Easy access to The Dubai Mall through a dedicated link bridge to enjoy an unmatched shopping and leisure experience.





FUNCTION TERRACE



YOGA PAD

AMENITIES



CHILDREN'S PLAY AREA



EVENTS DECK





VIDA

RESIDENCES
DUBAI MALL

FLOOR PLANS

TOWER 1



1 Bedroom


Type 1B.A

Unit

01, 02

Level

17-38

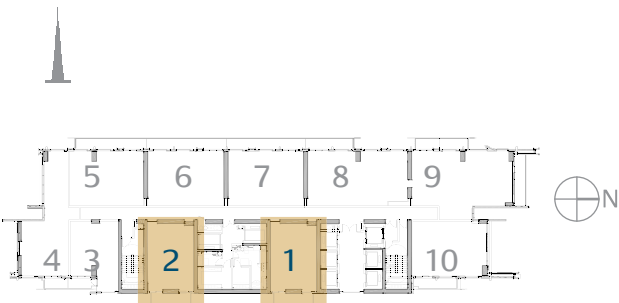

Tower 1

	sq.m	sq.ft
Suite Area	68.34	735.61
Balcony Area	11.39	122.60
Total Area	79.73	858.321




FLOOR PLANS 1. All dimensions are in imperial and metric, and measured to structural elements and exclude wall finishes and construction tolerances. 2. All materials, dimensions, and drawings are approximate only. 3. Information is subject to change without notice, at developer's absolute discretion. 4. Actual area may vary from the stated area. 5. Drawings not to scale. 6. All images used are for illustrative purposes only and do not represent the actual size, features, specifications, fittings, and furnishings. 7. The developer reserves the right to make revisions/alterations at its absolute discretion, without any liability whatsoever.

1 Bedroom

Type 1B.B

VIDA
RESIDENCES
DUBAI MALL

Unit 03
Level 17-38

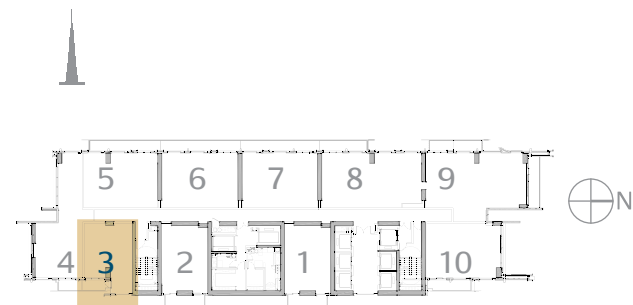

Tower 1

	sq.m	sq.ft
Suite Area	63.42	682.65
Balcony Area	7.15	76.96
Total Area	70.57	759.61



FLOOR PLANS 1. All dimensions are in imperial and metric, and measured to structural elements and exclude wall finishes and construction tolerances. 2. All materials, dimensions, and drawings are approximate only. 3. Information is subject to change without notice, at developer's absolute discretion. 4. Actual area may vary from the stated area. 5. Drawings not to scale. 6. All images used are for illustrative purposes only and do not represent the actual size, features, specifications, fittings, and furnishings. 7. The developer reserves the right to make revisions/alterations at its absolute discretion, without any liability whatsoever.

1 Bedroom


Type 1B.C

Unit

03

Level

40-55

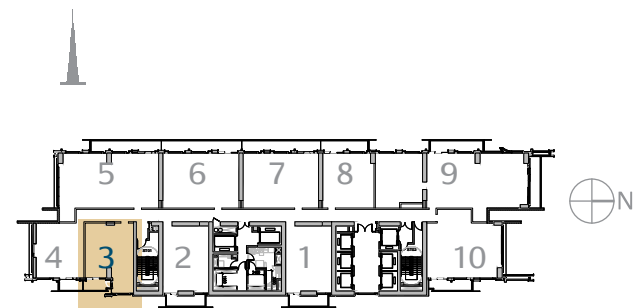

Tower 1

	sq.m	sq.ft
Suite Area	62.66	674.47
Balcony Area	7.15	76.96
Total Area	69.81	751.43




FLOOR PLANS 1. All dimensions are in imperial and metric, and measured to structural elements and exclude wall finishes and construction tolerances. 2. All materials, dimensions, and drawings are approximate only. 3. Information is subject to change without notice, at developer's absolute discretion. 4. Actual area may vary from the stated area. 5. Drawings not to scale. 6. All images used are for illustrative purposes only and do not represent the actual size, features, specifications, fittings, and furnishings. 7. The developer reserves the right to make revisions/alterations at its absolute discretion, without any liability whatsoever.

1 Bedroom

Type 1B.D

Unit 01, 02
Level 40-51
Level 52-55

VIDA
RESIDENCES
DUBAI MALL

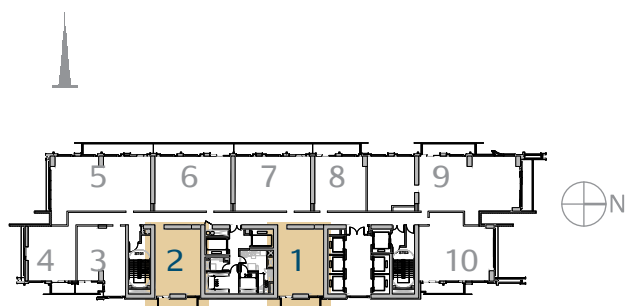

Tower 1

Level 40-51	sq.m	sq.ft
Suite Area	71.58	770.48
Balcony Area	11.17	120.23
Total Area	82.75	890.71
Level 52-55	sq.m	sq.ft
Suite Area	73.43	790.39
Balcony Area	11.01	118.51
Total Area	84.44	908.90




FLOOR PLANS 1. All dimensions are in imperial and metric, and measured to structural elements and exclude wall finishes and construction tolerances. 2. All materials, dimensions, and drawings are approximate only. 3. Information is subject to change without notice, at developer's absolute discretion. 4. Actual area may vary from the stated area. 5. Drawings not to scale. 6. All images used are for illustrative purposes only and do not represent the actual size, features, specifications, fittings, and furnishings. 7. The developer reserves the right to make revisions/alterations at its absolute discretion, without any liability whatsoever.

1 Bedroom
Type 1B.E

Unit 08
Level 40-55

VIDA
RESIDENCES
DUBAI MALL

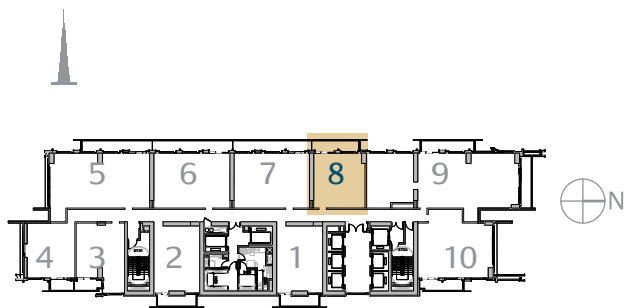

Tower 1

	sq.m	sq.ft
Suite Area	60.97	656.28
Balcony Area	12.51	134.66
Total Area	73.48	790.94




FLOOR PLANS 1. All dimensions are in imperial and metric, and measured to structural elements and exclude wall finishes and construction tolerances. 2. All materials, dimensions, and drawings are approximate only. 3. Information is subject to change without notice, at developer's absolute discretion. 4. Actual area may vary from the stated area. 5. Drawings not to scale. 6. All images used are for illustrative purposes only and do not represent the actual size, features, specifications, fittings, and furnishings. 7. The developer reserves the right to make revisions/alterations at its absolute discretion, without any liability whatsoever.

1 Bedroom

Type 1B.F

VIDA
RESIDENCES
DUBAI MALL

Unit 06, 07
Level 40-55

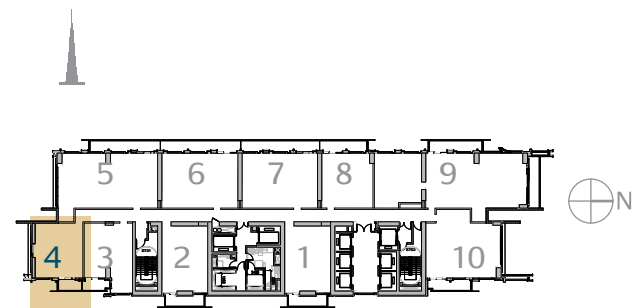

Tower 1


	sq.m	sq.ft
Suite Area	56.59	609.13
Balcony Area	6.43	69.21
Total Area	63.02	678.34



FLOOR PLANS 1. All dimensions are in imperial and metric, and measured to structural elements and exclude wall finishes and construction tolerances. 2. All materials, dimensions, and drawings are approximate only. 3. Information is subject to change without notice, at developer's absolute discretion. 4. Actual area may vary from the stated area. 5. Drawings not to scale. 6. All images used are for illustrative purposes only and do not represent the actual size, features, specifications, fittings, and furnishings. 7. The developer reserves the right to make revisions/alterations at its absolute discretion, without any liability whatsoever.

2 Bedroom
TYPE 2B.A

Unit 06, 07
Level 17-38

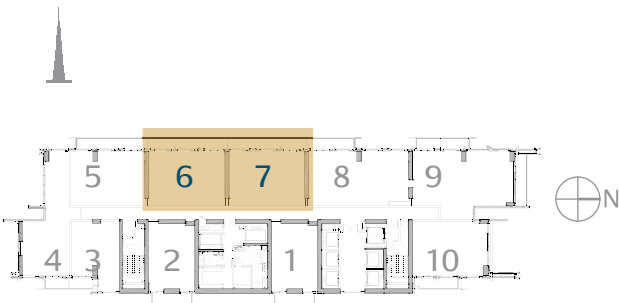

Tower 1

Unit 06	sq.m	sq.ft
Suite Area	91.62	986.19
Balcony Area	20.90	224.97
Total Area	112.52	1211.16

Unit 07	sq.m	sq.ft
Suite Area	91.57	985.65
Balcony Area	20.59	221.637
Total Area	112.16	1207.28




FLOOR PLANS 1. All dimensions are in imperial and metric, and measured to structural elements and exclude wall finishes and construction tolerances. 2. All materials, dimensions, and drawings are approximate only. 3. Information is subject to change without notice, at developer's absolute discretion. 4. Actual area may vary from the stated area. 5. Drawings not to scale. 6. All images used are for illustrative purposes only and do not represent the actual size, features, specifications, fittings, and furnishings. 7. The developer reserves the right to make revisions/alterations at its absolute discretion, without any liability whatsoever.

2 Bedroom
TYPE 2B.B

VIDA
RESIDENCES
DUBAI MALL

Unit 05
Level 17-38

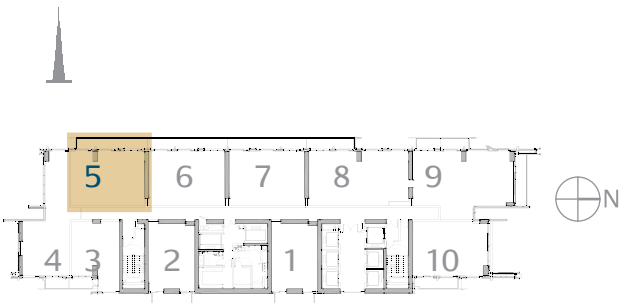

Tower 1

	sq.m	sq.ft
Suite Area	88.90	956.91
Balcony Area	18.54	199.56
Total Area	107.44	1095.66




FLOOR PLANS 1. All dimensions are in imperial and metric, and measured to structural elements and exclude wall finishes and construction tolerances. 2. All materials, dimensions, and drawings are approximate only. 3. Information is subject to change without notice, at developer's absolute discretion. 4. Actual area may vary from the stated area. 5. Drawings not to scale. 6. All images used are for illustrative purposes only and do not represent the actual size, features, specifications, fittings, and furnishings. 7. The developer reserves the right to make revisions/alterations at its absolute discretion, without any liability whatsoever.

2 Bedroom
Type 2B.C

VIDA
RESIDENCES
DUBAI MALL

Unit 04
Level 17-38

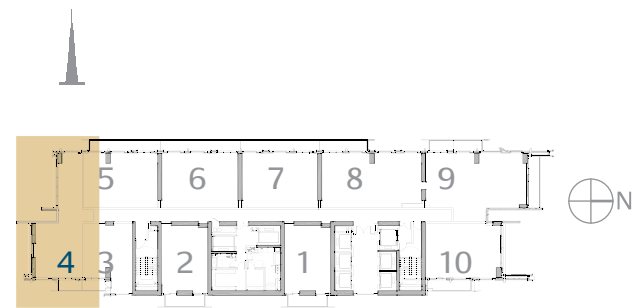

Tower 1

	sq.m	sq.ft
Suite Area	95.36	1026.45
Balcony Area	6.43	69.21
Total Area	101.79	1095.66




FLOOR PLANS 1. All dimensions are in imperial and metric, and measured to structural elements and exclude wall finishes and construction tolerances. 2. All materials, dimensions, and drawings are approximate only. 3. Information is subject to change without notice, at developer's absolute discretion. 4. Actual area may vary from the stated area. 5. Drawings not to scale. 6. All images used are for illustrative purposes only and do not represent the actual size, features, specifications, fittings, and furnishings. 7. The developer reserves the right to make revisions/alterations at its absolute discretion, without any liability whatsoever.

2 Bedroom
TYPE 2B.D

VIDA
RESIDENCES
DUBAI MALL

Unit 10
Level 17-38

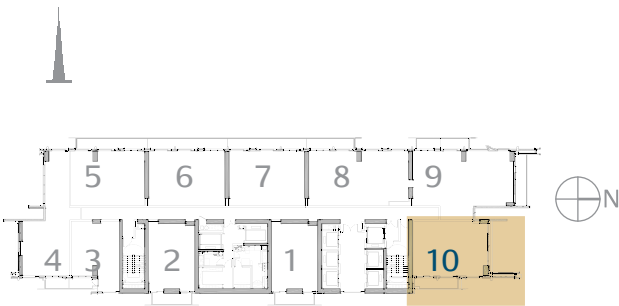

Tower 1

	sq.m	sq.ft
Suite Area	87.42	940.98
Balcony Area	11.87	127.77
Total Area	99.29	1068.75




FLOOR PLANS 1. All dimensions are in imperial and metric, and measured to structural elements and exclude wall finishes and construction tolerances. 2. All materials, dimensions, and drawings are approximate only. 3. Information is subject to change without notice, at developer's absolute discretion. 4. Actual area may vary from the stated area. 5. Drawings not to scale. 6. All images used are for illustrative purposes only and do not represent the actual size, features, specifications, fittings, and furnishings. 7. The developer reserves the right to make revisions/alterations at its absolute discretion, without any liability whatsoever.

2 Bedroom Type 2B.E

VIDA
RESIDENCES
DUBAI MALL

Unit 10
Level 40-51
Level 52-55

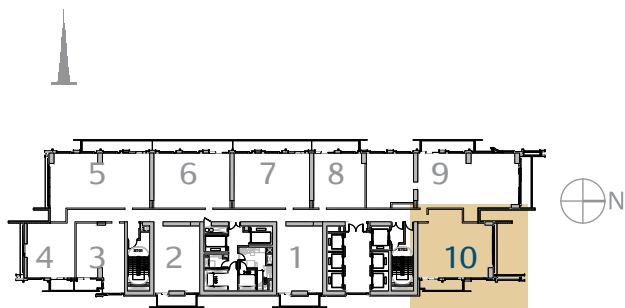

Tower 1

Level 40-51	sq.m	sq.ft
Suite Area	98.04	1055.29
Balcony Area	12.03	129.49
Total Area	110.07	1184.78
Level 52-55	sq.m	sq.ft
Suite Area	98.61	1061.43
Balcony Area	12.14	130.67
Total Area	110.75	1192.10





FLOOR PLANS 1. All dimensions are in imperial and metric, and measured to structural elements and exclude wall finishes and construction tolerances. 2. All materials, dimensions, and drawings are approximate only. 3. Information is subject to change without notice, at developer's absolute discretion. 4. Actual area may vary from the stated area. 5. Drawings not to scale. 6. All images used are for illustrative purposes only and do not represent the actual size, features, specifications, fittings, and furnishings. 7. The developer reserves the right to make revisions/alterations at its absolute discretion, without any liability whatsoever.

2 Bedroom Type 2B.F

Unit 06
Level 40-55

VIDA
RESIDENCES
DUBAI MALL

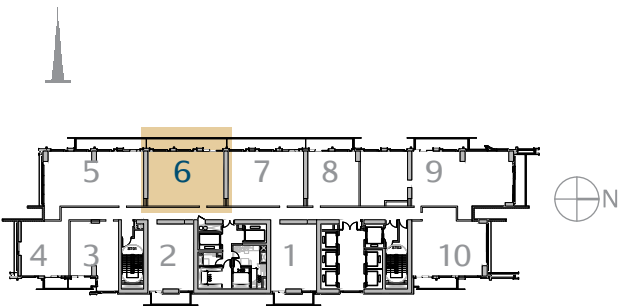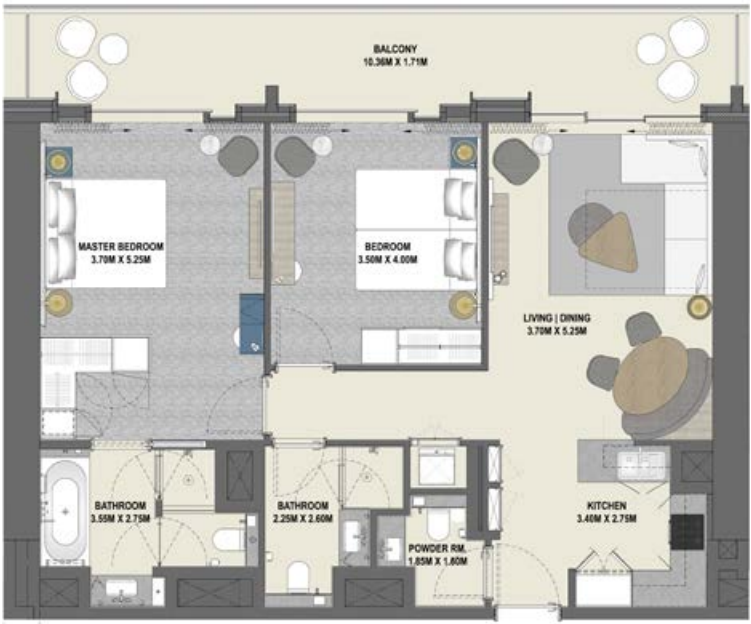

Tower 1

	sq.m	sq.ft
Suite Area	92.77	998.57
Balcony Area	20.89	227.86
Total Area	113.66	1223.43



FLOOR PLANS 1. All dimensions are in imperial and metric, and measured to structural elements and exclude wall finishes and construction tolerances. 2. All materials, dimensions, and drawings are approximate only. 3. Information is subject to change without notice, at developer's absolute discretion. 4. Actual area may vary from the stated area. 5. Drawings not to scale. 6. All images used are for illustrative purposes only and do not represent the actual size, features, specifications, fittings, and furnishings. 7. The developer reserves the right to make revisions/alterations at its absolute discretion, without any liability whatsoever.

2 Bedroom
Type 2B.G

Unit 07
Level 40-55

VIDA
RESIDENCES
DUBAI MALL



Tower 1

	sq.m	sq.ft
Suite Area	91.90	989.20
Balcony Area	20.57	221.41
Total Area	112.47	1210.61



FLOOR PLANS 1. All dimensions are in imperial and metric, and measured to structural elements and exclude wall finishes and construction tolerances. 2. All materials, dimensions, and drawings are approximate only. 3. Information is subject to change without notice, at developer's absolute discretion. 4. Actual area may vary from the stated area. 5. Drawings not to scale. 6. All images used are for illustrative purposes only and do not represent the actual size, features, specifications, fittings, and furnishings. 7. The developer reserves the right to make revisions/alterations at its absolute discretion, without any liability whatsoever.

3 Bedroom
Type 3B.A

Unit 09
Level 17-38



Tower 1

	sq.m	sq.ft
Suite Area	127.99	1377.67
Balcony Area	28.39	305.59
Total Area	156.38	1683.26



FLOOR PLANS 1. All dimensions are in imperial and metric, and measured to structural elements and exclude wall finishes and construction tolerances. 2. All materials, dimensions, and drawings are approximate only. 3. Information is subject to change without notice, at developer's absolute discretion. 4. Actual area may vary from the stated area. 5. Drawings not to scale. 6. All images used are for illustrative purposes only and do not represent the actual size, features, specifications, fittings, and furnishings. 7. The developer reserves the right to make revisions/alterations at its absolute discretion, without any liability whatsoever.

3 Bedroom
Type 3B.B

VIDA
RESIDENCES
DUBAI MALL

Unit 08
Level 17-38



Tower 1

	sq.m	sq.ft
Suite Area	119.73	1288.76
Balcony Area	12.48	134.33
Total Area	132.21	1423.09



FLOOR PLANS 1. All dimensions are in imperial and metric, and measured to structural elements and exclude wall finishes and construction tolerances. 2. All materials, dimensions, and drawings are approximate only. 3. Information is subject to change without notice, at developer's absolute discretion. 4. Actual area may vary from the stated area. 5. Drawings not to scale. 6. All images used are for illustrative purposes only and do not represent the actual size, features, specifications, fittings, and furnishings. 7. The developer reserves the right to make revisions/alterations at its absolute discretion, without any liability whatsoever.

3 Bedroom
Type 3B.C

Unit 05
Level 40-51
Level 52-55



Tower 1

Level 40-51	sq.m	sq.ft
Suite Area	122.32	1316.64
Balcony Area	18.61	200.32
Total Area	140.93	1516.96
Level 52-55	sq.m	sq.ft
Suite Area	121.83	1311.37
Balcony Area	18.61	200.32
Total Area	140.44	1511.69




FLOOR PLANS 1. All dimensions are in imperial and metric, and measured to structural elements and exclude wall finishes and construction tolerances. 2. All materials, dimensions, and drawings are approximate only. 3. Information is subject to change without notice, at developer's absolute discretion. 4. Actual area may vary from the stated area. 5. Drawings not to scale. 6. All images used are for illustrative purposes only and do not represent the actual size, features, specifications, fittings, and furnishings. 7. The developer reserves the right to make revisions/alterations at its absolute discretion, without any liability whatsoever.

4 Bedroom Type 4B.A

Unit 09
Level 40-55

VIDA

RESIDENCES
DUBAI MALL

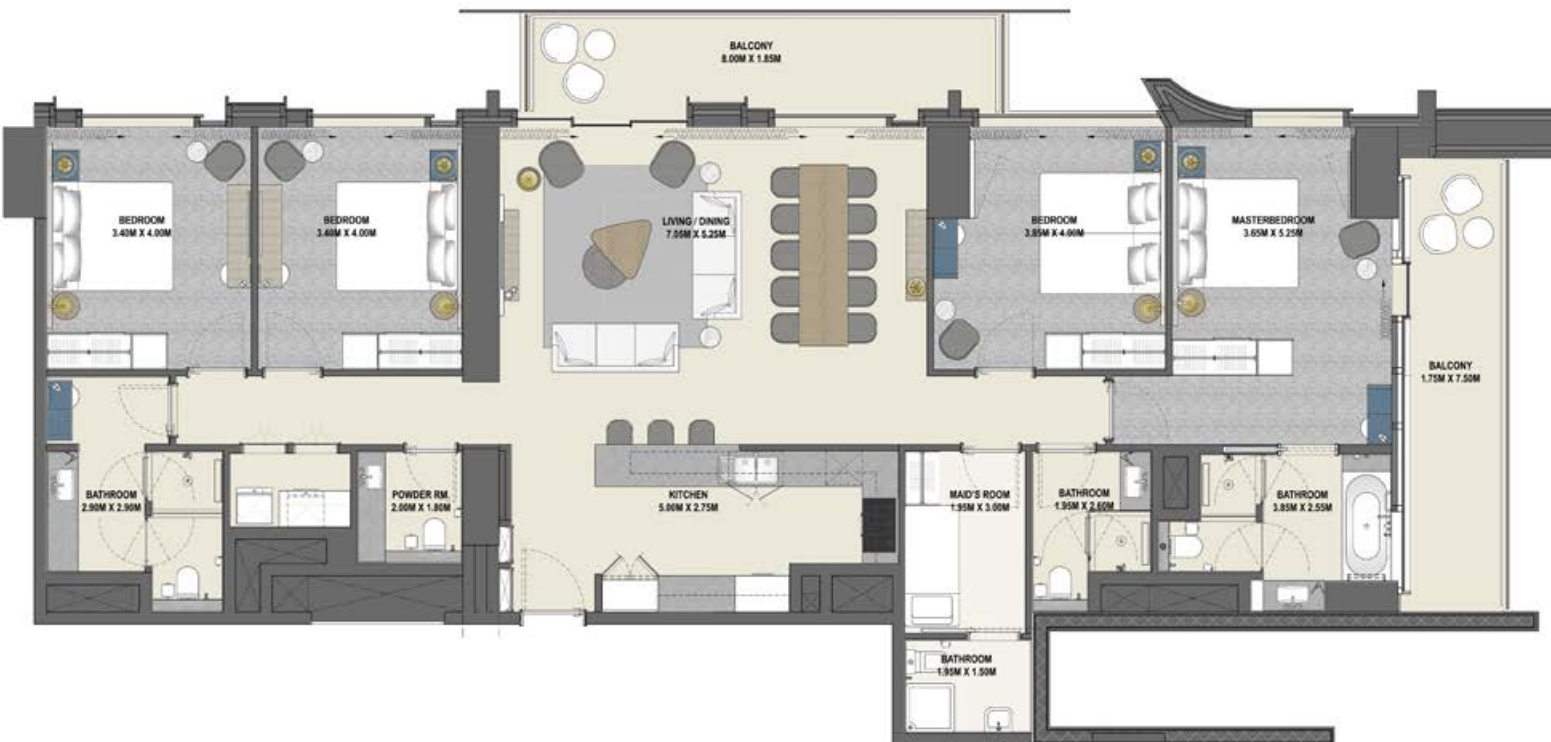

Tower 1

	sq.m	sq.ft
Suite Area	180.93	1947.51
Balcony Area	28.02	301.60
Total Area	208.95	2249.11



FLOOR PLANS 1. All dimensions are in imperial and metric, and measured to structural elements and exclude wall finishes and construction tolerances. 2. All materials, dimensions, and drawings are approximate only. 3. Information is subject to change without notice, at developer's absolute discretion. 4. Actual area may vary from the stated area. 5. Drawings not to scale. 6. All images used are for illustrative purposes only and do not represent the actual size, features, specifications, fittings, and furnishings. 7. The developer reserves the right to make revisions/alterations at its absolute discretion, without any liability whatsoever.

VIDA

RESIDENCES DUBAI MALL

For more information on VIDA RESIDENCES DUBAI MALL in Downtown Dubai please call 800 36227(UAE) or +971 4 366 1668 (International).

Visit our online sales centre at emaar.com or any of our sales centres across the UAE.

DUBAI

Dubai Creek Harbour Sales Centre: Ras Al Khor
Emaar Sales Center, Downtown Dubai
Dubai Hills Estate Sales Pavillion: Umm Suqeim Road

ABU DHABI

Emaar Sales Centre: Al Nahda Tower, Ground Floor, 4th Street,
Corniche, Al Muroor Road

Open from Saturday - Thursday, from 8.30am - 6pm

للمزيد من المعلومات حول فيدا رزيدنسز دبي مول في وسط مدينة دبي
الرجاء الاتصال بالرقم (٨٠٠٣٦٢٢٧) في الإمارات العربية المتحدة أو +٩٧١ ٤ ٣٦٦ ١٦٦٨ (دولي)
أو قم بزيارة مركز مبيعاتنا الإلكتروني على الموقع emaar.com

دبي

مركز مبيعات خور دبي في رأس الخور
مركز مبيعات إعمار في وسط مدينة دبي
مركز مبيعات دبي هيلز استيت على طريق أم سقيم

أبوظبي

مركز مبيعات إعمار في برج النهضة، الشارع الرابع،
الكورنيش، طريق المرور - أبوظبي

السبت إلى الخميس من الساعة ٨:٣٠ صباحاً حتى الساعة ٦ مساءً

